




2B/1, Dover Road
Ballygunge
Kolkata 700019




MASTER PLAN




Disclaimer: Plans presented are updated as on March 2020 and are subject to change as may be required by the developer / relevant authorities. Area measurements are approximate and subject to final survey. Plans are not to scale.

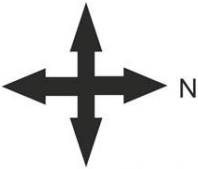

TOWER – GROUND FLOOR PLAN

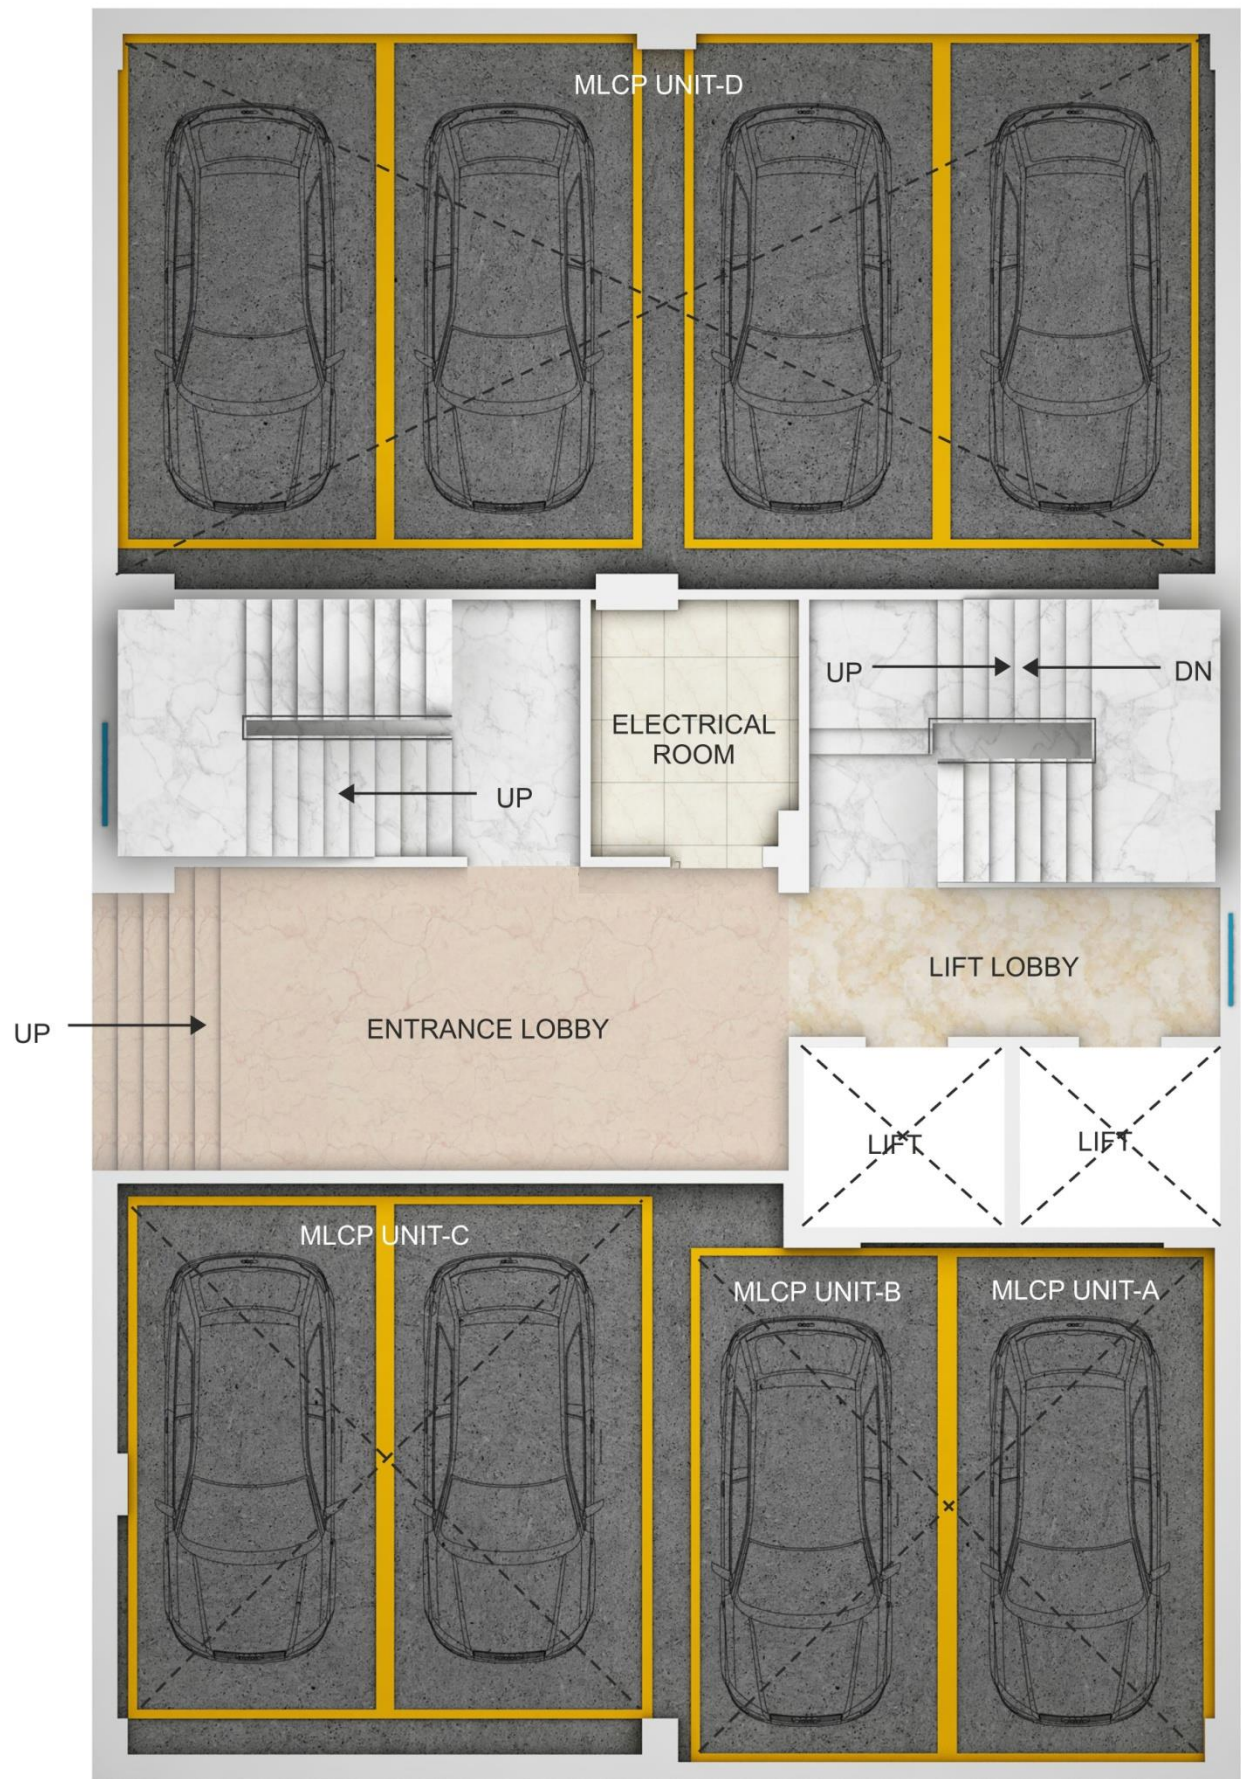

Disclaimer: Plans presented are updated as on March 2020 and are subject to change as may be required by the developer / relevant authorities. Area measurements are approximate and subject to final survey. Plans are not to scale.

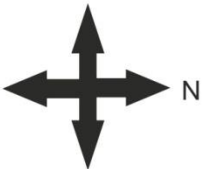


TOWER – TYPICAL FLOOR PLAN



Super BU Area	Built-up Area	Carpet Area
2,354 sq.ft.	1,705 sq.ft.	1,436 sq.ft.


Disclaimer: Plans presented are updated as on March 2020 and are subject to change as may be required by the developer / relevant authorities. Area measurements are approximate and subject to final survey. Plans are not to scale.

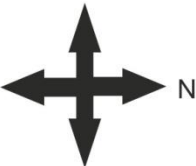

TOWER – TERRACE PLAN



Disclaimer: Plans presented are updated as on March 2020 and are subject to change as may be required by the developer / relevant authorities. Area measurements are approximate and subject to final survey. Plans are not to scale.

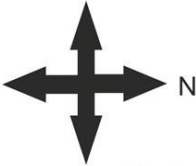

TOWER - BASEMENT PLAN



Disclaimer: Plans presented are updated as on March 2020 and are subject to change as may be required by the developer / relevant authorities. Area measurements are approximate and subject to final survey. Plans are not to scale.

